$\frac{1}{2} \frac{1}{3} \frac{1}$ FINALEAT SECTION 2 STANFERD INCUSTRIE PARK LOT 31 (NOTES CONTINUED)

241 WESTPATRICK STREET

PHONE: (301) 698-1080

APPROVED:

8/8/2007

DATE

APPROVED:


FREDERICK MARYLAND 21701

FREDERICK COUNTY PLANNING COMMISSION

FREDERICK COUNTY HEALTH DEPARTMENT

SECRETARY OR CHAIRMAN

APPROVING AUTHORIT

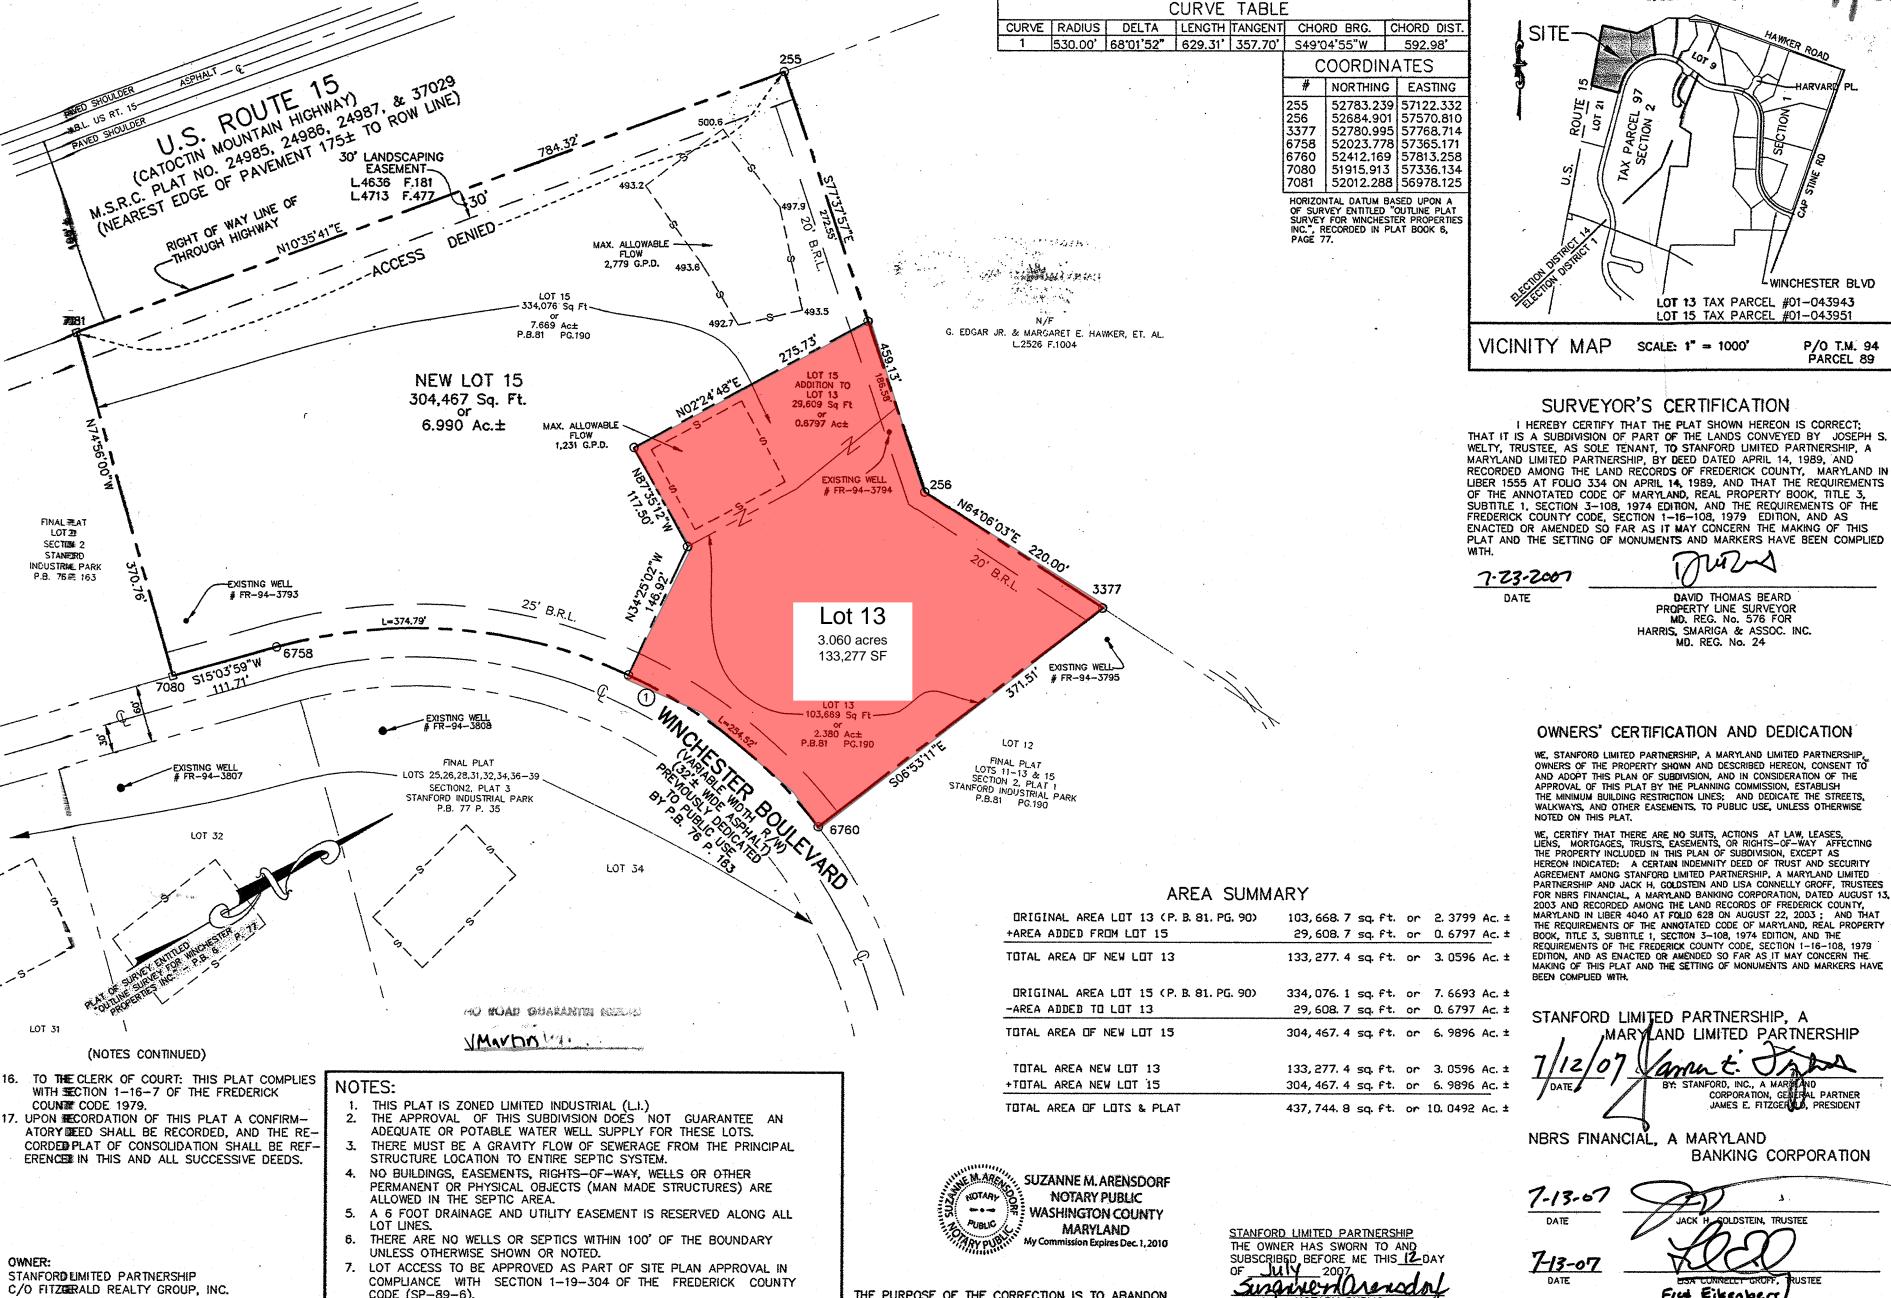

THIS PLAT PREPARED IN CONJUNCTION WITH A COMMITMENT FOR

TITLE INSURANCE POLICY COMMITMENT NO. 28442/98 EFFECTIVE

COVENANTS AND RESTRICTIONS RECORDED AMONG THE LAND RECORDS

11. FRO AND APFO REQUIREMENTS FOR EACH LOT ARE TO BE ADDRESSED ON

13. ALL STORM WATER MUST BE CONTROLLED ON SITE (STANFORD INDUSTRIAL PARK, SECTION 2) AND MAY NOT BE DIVERTED TO SHA RIGHT-OF-WAY.

ELEVATION OF 481.31. BRASS MARKER FOUND ON EAST SIDE OFF ELMER

(NOTES CONTINUED ABOVE LEFT)

14. A 30' WIDE REVERTIBLE CONSTRUCTION EASEMENT IS HEREBY RESERVED

15. ELEVATIONS ARE U.S.G. & G.S. 1929 VERTICAL DATUM AS BASED ON

U.S.G.S. MARKER No.84 N.B.C. 1965 WITH BRASS DISC WITH AN

SITE PLANS FOR FOR INDIVIDUAL LOTS AS THEY ARE SUBMITTED (SP89-6).

DATE APRIL 18, 1988 AT 4:00 PM BY CHICAGO TITLE INSURANCE

COMPANY OF MARYLAND. NO UPDATED TITLE PROVIDED.

12. SEWER AND WATER CLASSIFICATION IS S-5 AND W-5.

10. NO FLOOD PLAIN OR WETLANDS ON SITE,

ALONG LOTS 11-13 AND 15 FRONTAGE.

DERR ROAD AND MOUNTVILLE ROAD.

THESE LOTS ARE SUBJECT TO DECLARATION OF PROTECTIVE

OF FREDERICK COUNTY, MARYLAND LIBER 1684 AT FOLIO 946.

THE PURPOSE OF THE CORRECTION IS TO ABANDON THE EXISTING SEPTIC RESERVE AREA ON LOT 13 AND TO REVISE THE LOCATION OF THE SEPTIC AREAS FOR BOTH LOT 13 AND LOT 15.

SYMBOLS:

SSEPTIC AREA

O T-BAR TO BE SET

MINIMUM BUILDING

RESTRICTION LINES

FRONT: 25'

☐ CONC. MONUMENT TO BE SE

REAR: 20' OR AS SHOWN

SIDE : EQUALS HEIGHT OF

STRUCTURE

Sugue Marendal MY COMMISSION EXPIRES: 12-01-2010

ADDITION/CORRECTION PLAT LOTS 13 & 15 SECTION 2, PLAT 1

STANFORD INDUSTRIAL PARK

(PREVIOUSLY RECORDED IN PLAT BOOK 81, PAGE 190)

SITUATED ON WINCHESTER BLVD. & MARYLAND ROUTE 15 JEFFERSON ELECTION DISTRICT NO.14 FREDERICK COUNTY, MARYLAND

SCALE: 1" = 100"

Arct i

Ally #

84 26

WINCHESTER BLVD

P/O T.M. 94 PARCEL 89

LOT 13 TAX PARCEL #01-043943

LOT 15 TAX PARCEL #01-043951

Mura

DAVID THOMAS BEARD PROPERTY LINE SURVEYOR MD. REG. No. 576 FOR

HARRIS, SMARIGA & ASSOC. INC.

MD. REG. No. 24

SCALE: 1" = 1000"

MOEXED

Harris, Smariga & Associates, Inc.

Planners/Engineers/Surveyors

125 South Carroll Street/Frederick, MD 21701
PHONE: 301-662-4488 FAX: 301-662-4906

NBRS FINANCIAL, A MARYLAND BANKING CORPORATION

COLDSTEIN, TRUSTEE

Fred Eikenberg

MARYLAND LIMITED PARTNERSHIP

CORPORATION, GENERAL PARTNER JAMES E. FITZGER LO, PRESIDENT

q/n

M

ALC 20: 200?

DATE

05\14\07

07\06\87

2

OF MARL

THOMAS

REVISIONS

REVISED PER FRED CO. COMMENTS DATED 5-10-0

REVISED PER FRED CO. COMMENTS DATED 7-05-0

4142903

APRIL, 2007

MSA Chu 23/11/1587893